




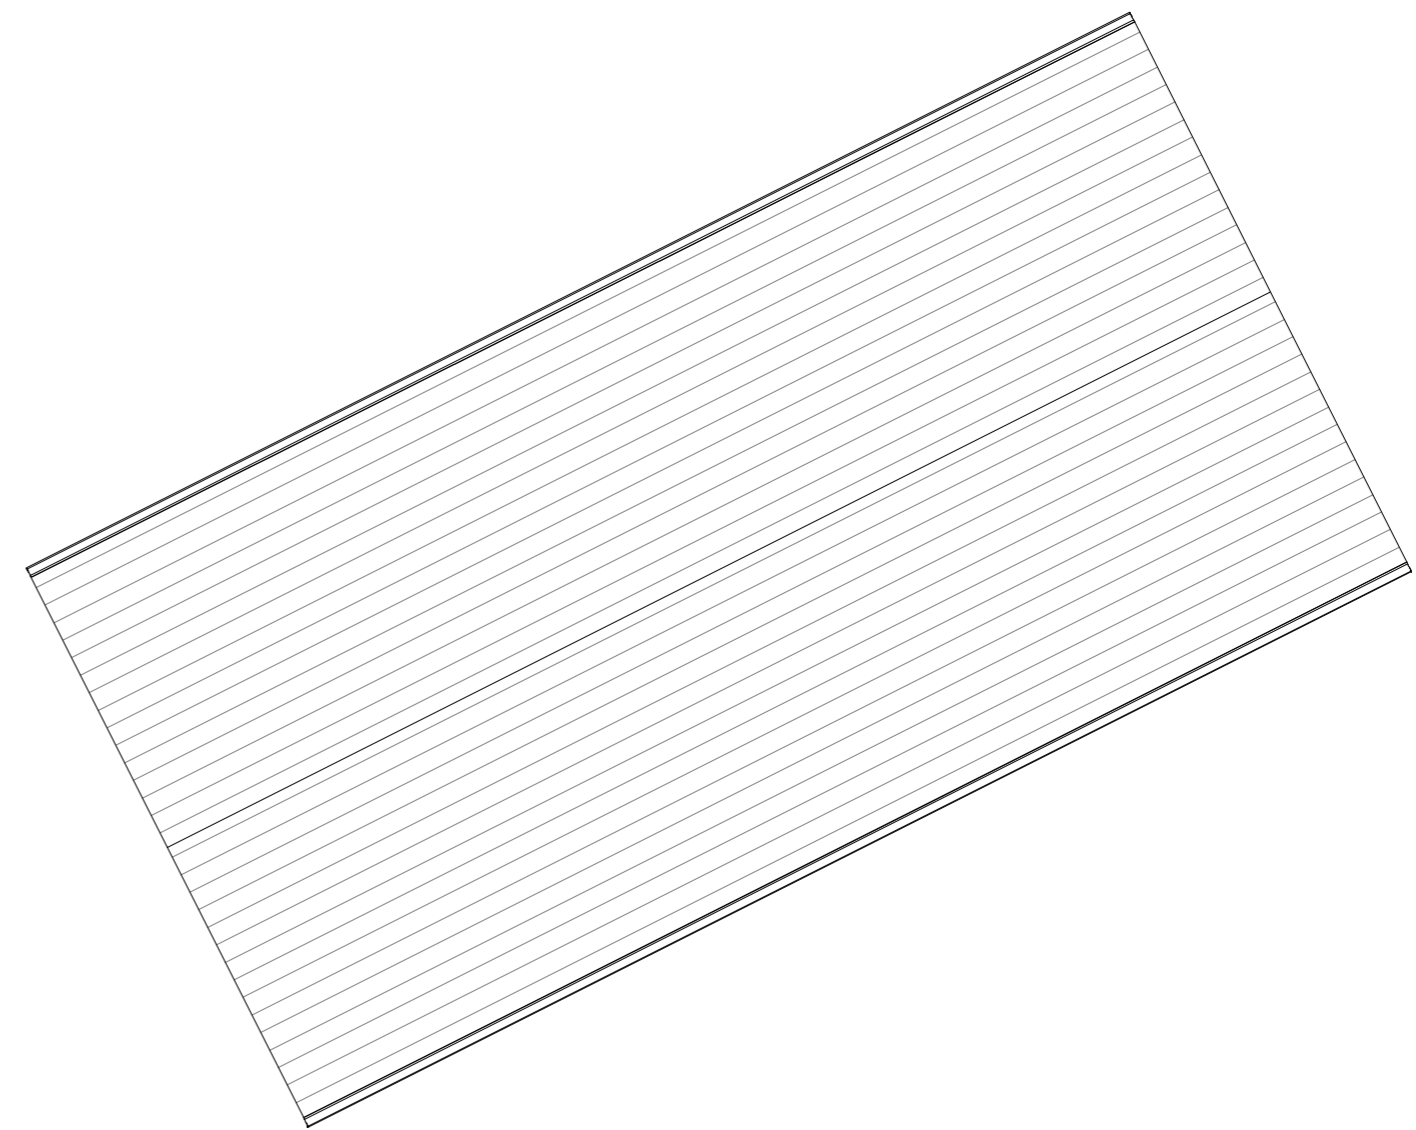

First Floor
1 : 100

 

Roof Plan
1 : 100

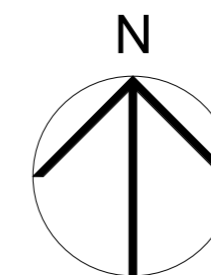

rev	date	description	drawn	checked
		Planning		

Abbots Way, Stanstead Abbots
First Floor & Roof Plans

DRAFT

drawing number	revision	scale @ A2	date	drawn	checked
1773 P-03		1 : 100	11-11-20	MLC	SC

Studio 35 10 Hornsey St London N7 8EL | T:020 7700 2736 | london@mepk.co.uk | www.mepk.co.uk

