



KEY

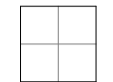


permeable concrete block paving to car parks with contrasting blocks to denote spaces




permeable asphalt

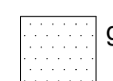


grassed areas

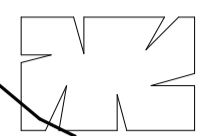


planting beds

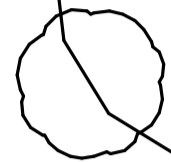

existing tree retained (TBC)

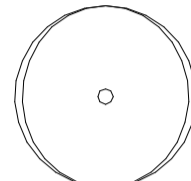


new tree proposed (TBC)

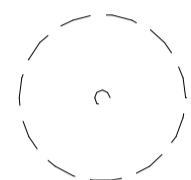

tree to be removed (TBC)

OG

obscure glazed windows

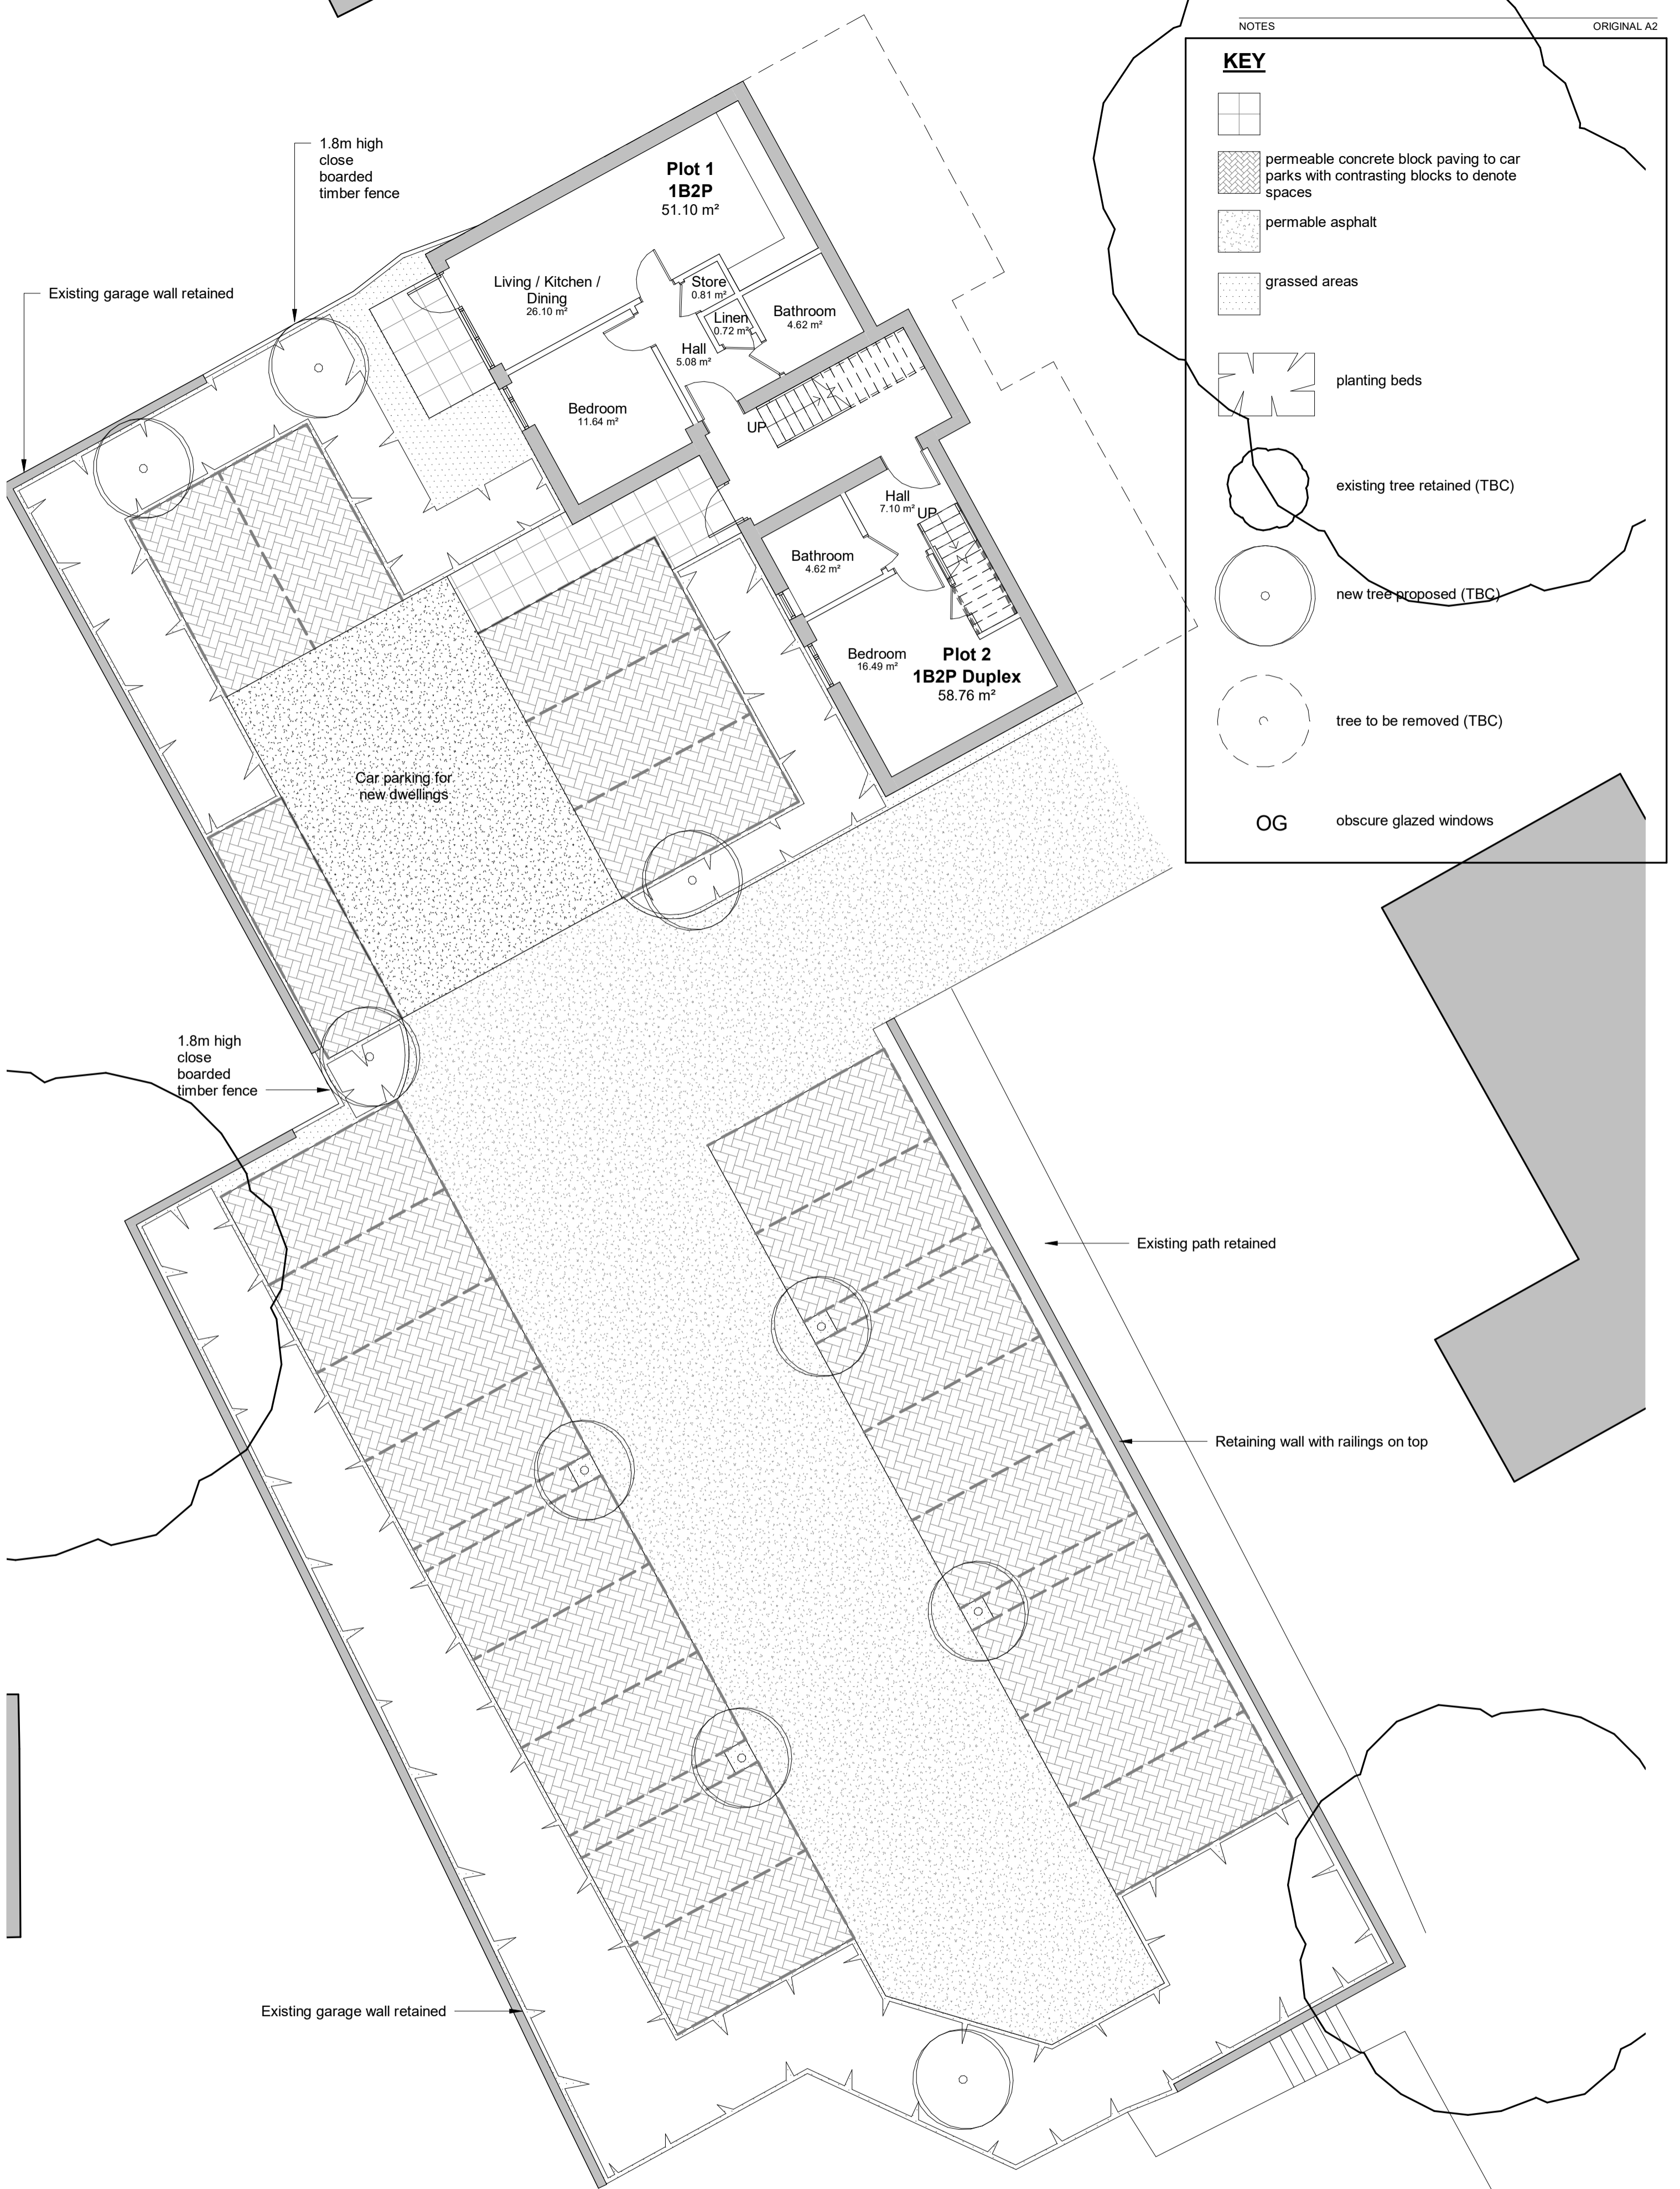

rev	date	description	drawn	checked

Preliminary for Planning
 Chapelfields, Stanstead Abbots
 Lower Ground Floor & Site Layout

DRAFT

drawing number	revision	scale @ A2	date	drawn	checked
1776 P-02		1 : 100	11-11-20	MLC	SC

Studio 35 10 Hornsey St London N7 8EL | T:020 7700 2736 | london@mepk.co.uk | www.mepk.co.uk

